



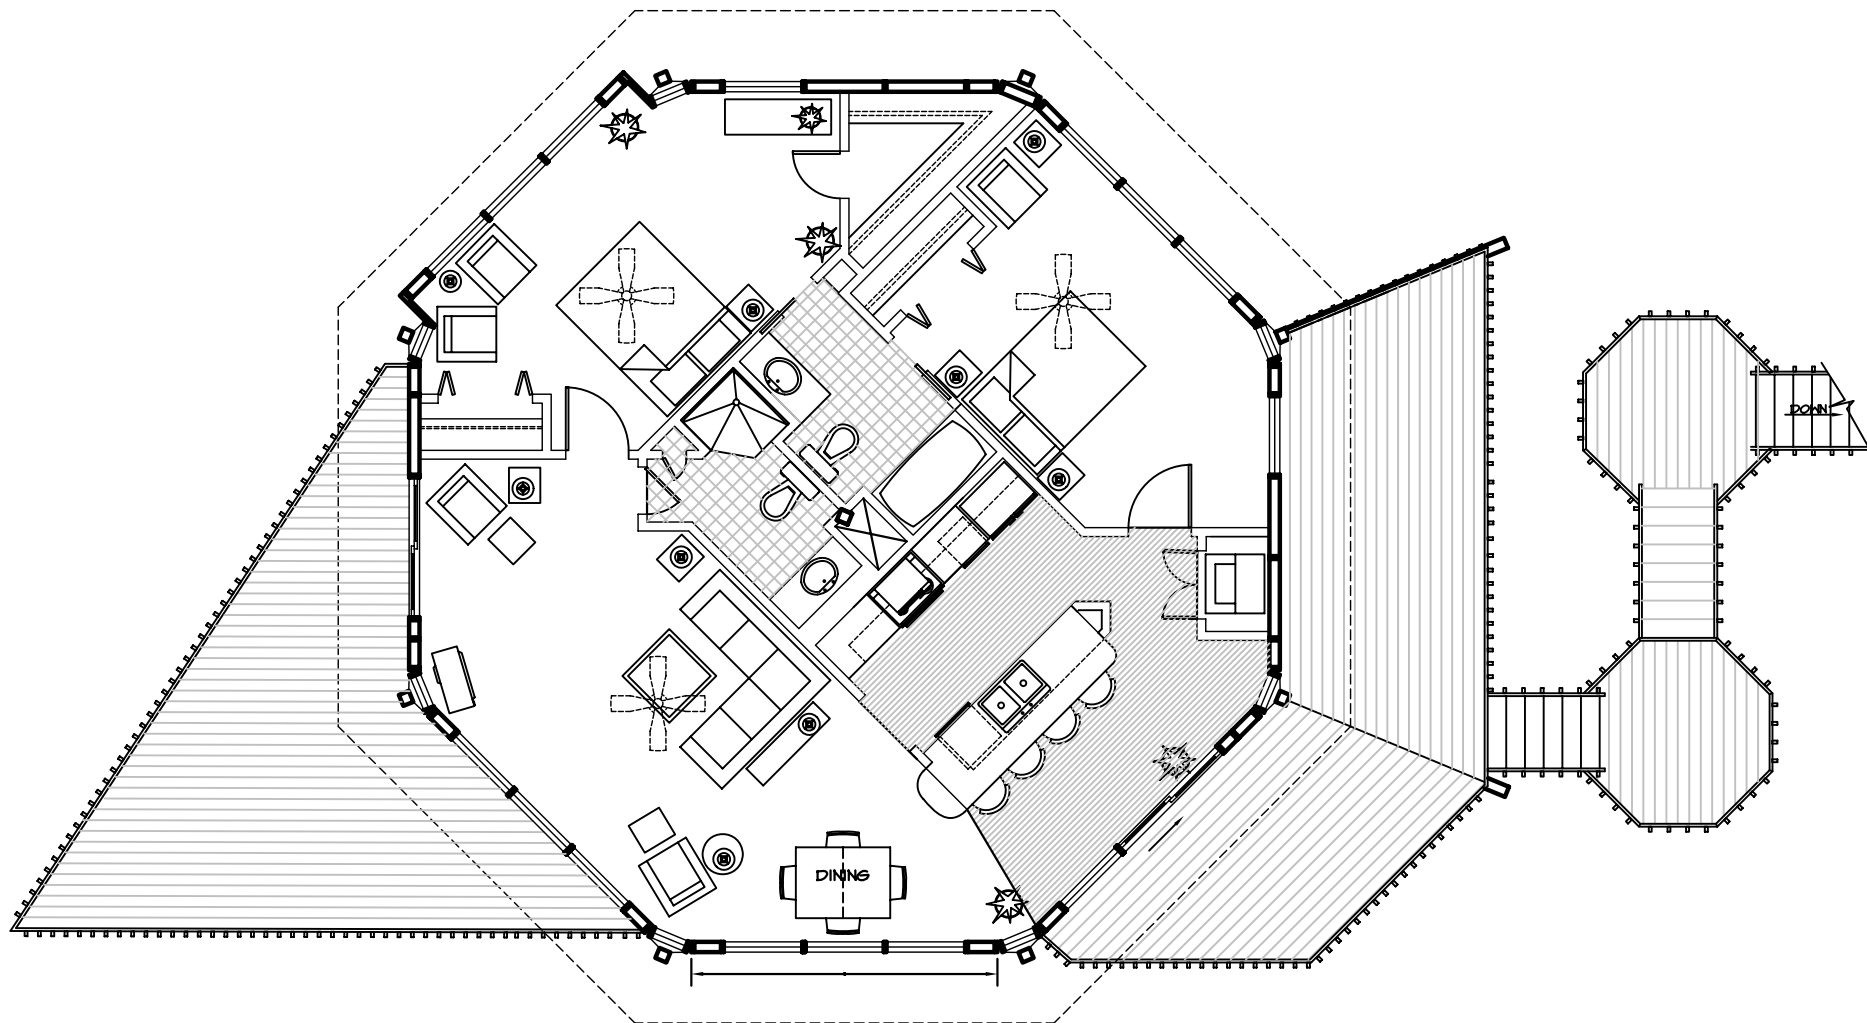

FLOOR PLAN
TOTAL CONDITIONED
SQURE FOOTAGE = 1,145

CLIENT JOE KRUSE	
TITLE FLOOR PLAN	
TOPSIDER HOMES P.O. BOX 849 - YAMONVILLE NC 27055 The designs illustrated in this document are the property of T.H. Manufacturing, Inc. with permission of Guy A. Burdell, Architect. This document shall not be reproduced or furnished to others in whole or in part, or used for other than its intended purpose without the express written consent of T.H. Manufacturing, Inc. all of those rights are reserved. Patents 3825, 747 and 3,653,265. Copyright Guy A. Burdell 1969 and 1972.	
JOB NO. 846	DRAWN BY: TH
DATE: 8 SEPTEMBER 1994	SHEET NO. 07

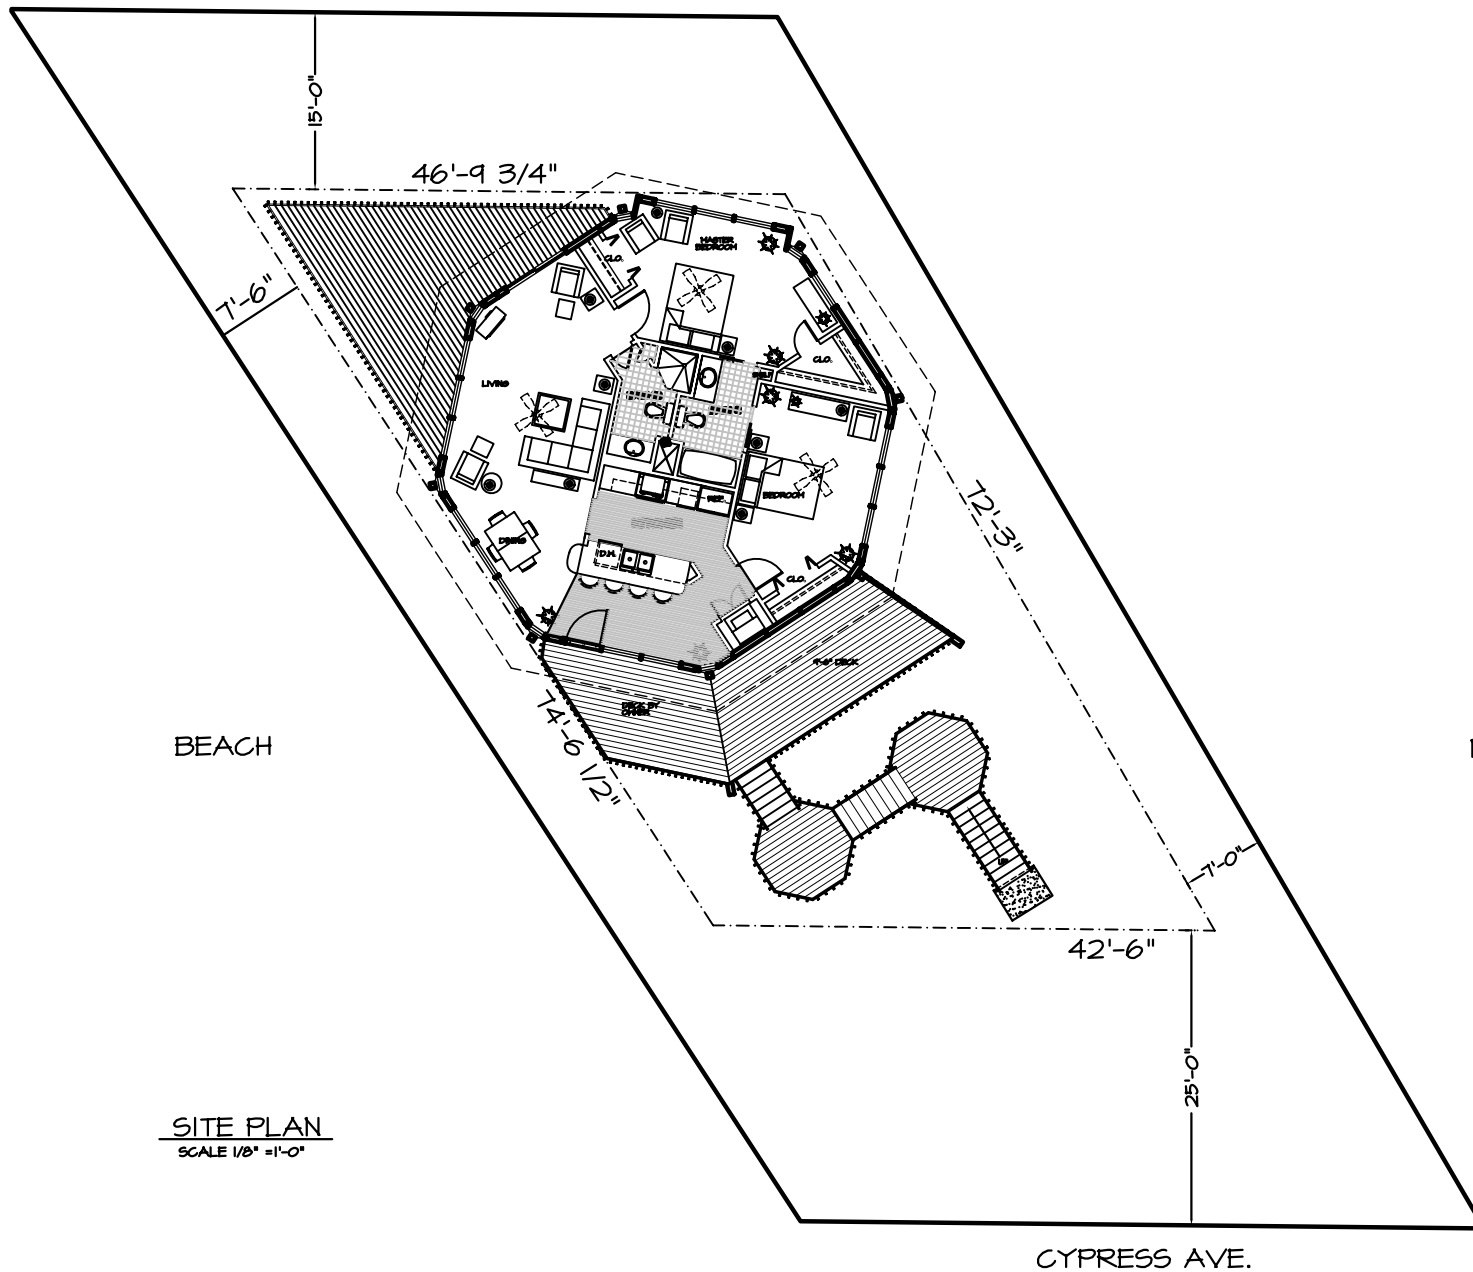

SITE PLAN
SCALE 1/8" = 1'-0"

MODEL 04-401

CYPRESS AVE.

CLIENT JOE KRUSE

TITLE SITEPLAN

TOPSIDER
HOMES

P.O. BOX 849 - YAMONVILLE NC 27555

The designs illustrated in this document are the property of T.H. Manufacturing, Inc. with permission of Guy A. Bartol, Architect. This document shall not be reproduced or furnished to others in whole or in part, or used for other than the intended purpose without the express written consent of T.H. Manufacturing, Inc. All of those rights are reserved. Patents 3525, 347 and 3,653,355. Copyright Guy A. Bartol 1969 and 1972.

JOB NO. 046

DRAWN BY: TH

DATE: 8 SEPTEMBER 1994

SHEET NO. 01

DWG\04\JOB\846\SITENEW